


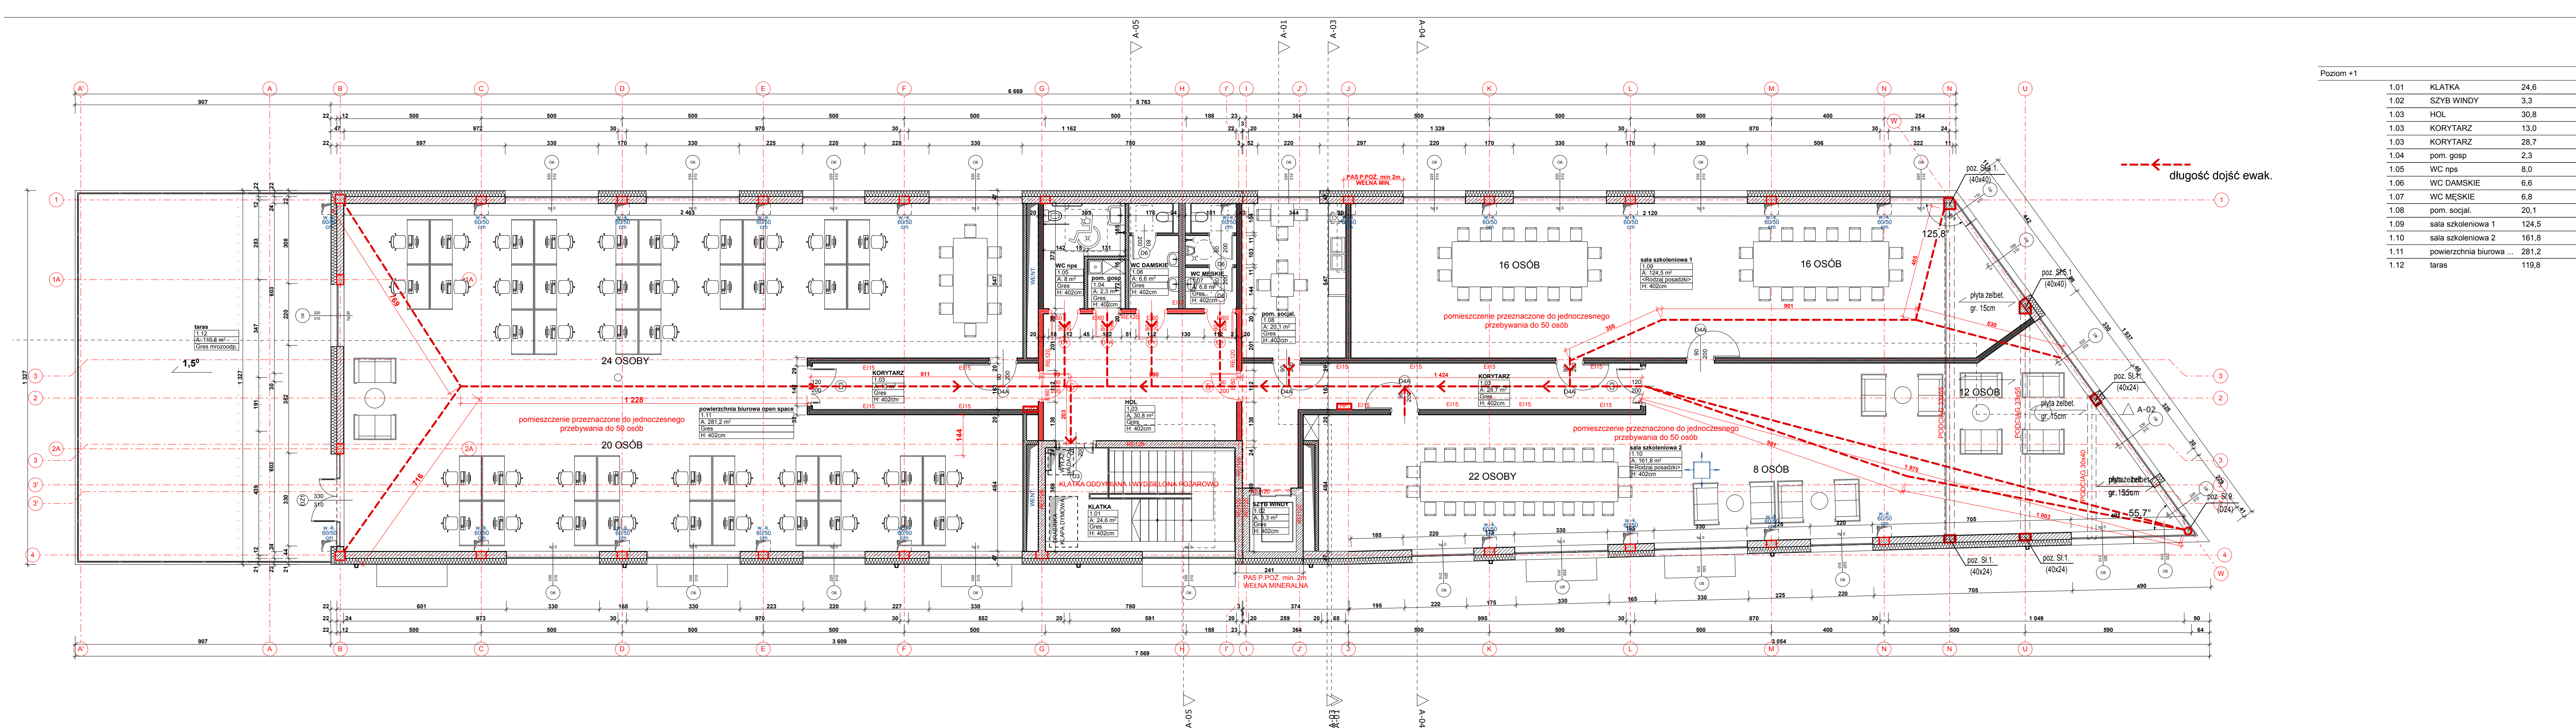

Poziom +1			
1.01	KLATKA	24,6	
1.02	SZYB WINDY	3,3	
1.03	HOL	30,8	
1.03	KORYTARZ	13,0	
1.03	KORYTARZ	28,7	
1.04	pom. gosp	2,3	
1.05	WC nps	8,0	
1.06	WC DAMSKIE	6,6	
1.07	WC MĘSKIE	6,8	
1.08	pom. socjal.	20,1	
1.09	sala szkoleniowa 1	124,5	
1.10	sala szkoleniowa 2	161,8	
1.11	powierzchnia biurowa ...	281,2	
1.12	taras	119,8	